


AERODROME
CHART - ICAO

16°02'38"N
108°12'01"E

AERODROME ELEV
9 M

APP: 120.45 PRI
APP: 125.45 SRY
TWR: 118.35 PRI
TWR: 118.05 SRY

DA NANG/DA NANG INTL (VVDN)

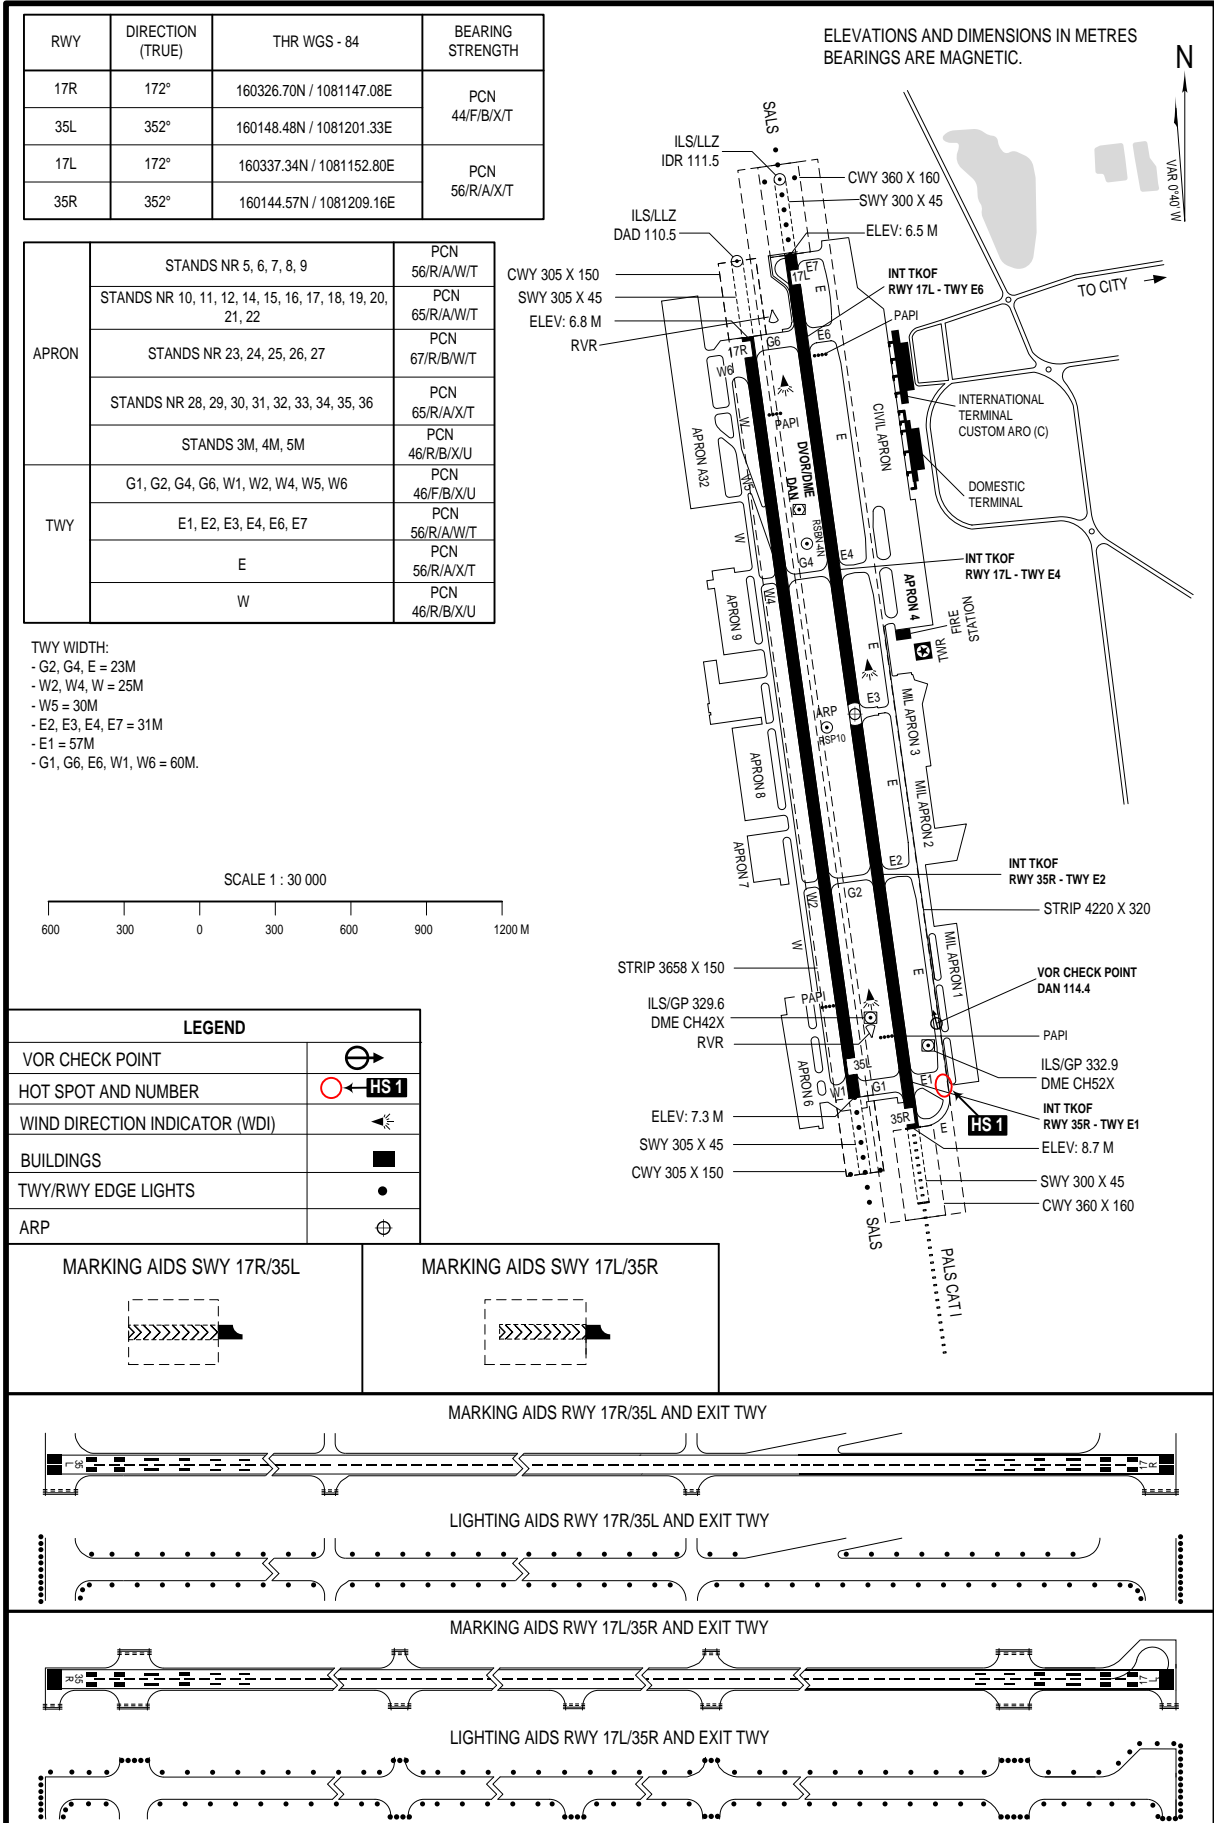

CHANGES: RENAME TWYS; WITHDRAWAL OF HOT SPOT 2; ADDITION OF TWY WIDTH, APRON AND TWY BEARING STRENGTH.