


**AERODROME GROUND
MOVEMENT CHART - ICAO**

APRON ELEV 13M

TWR: 118.4
GROUND: 121.9

HA NOI / NOI BAI INTL (VVNB)

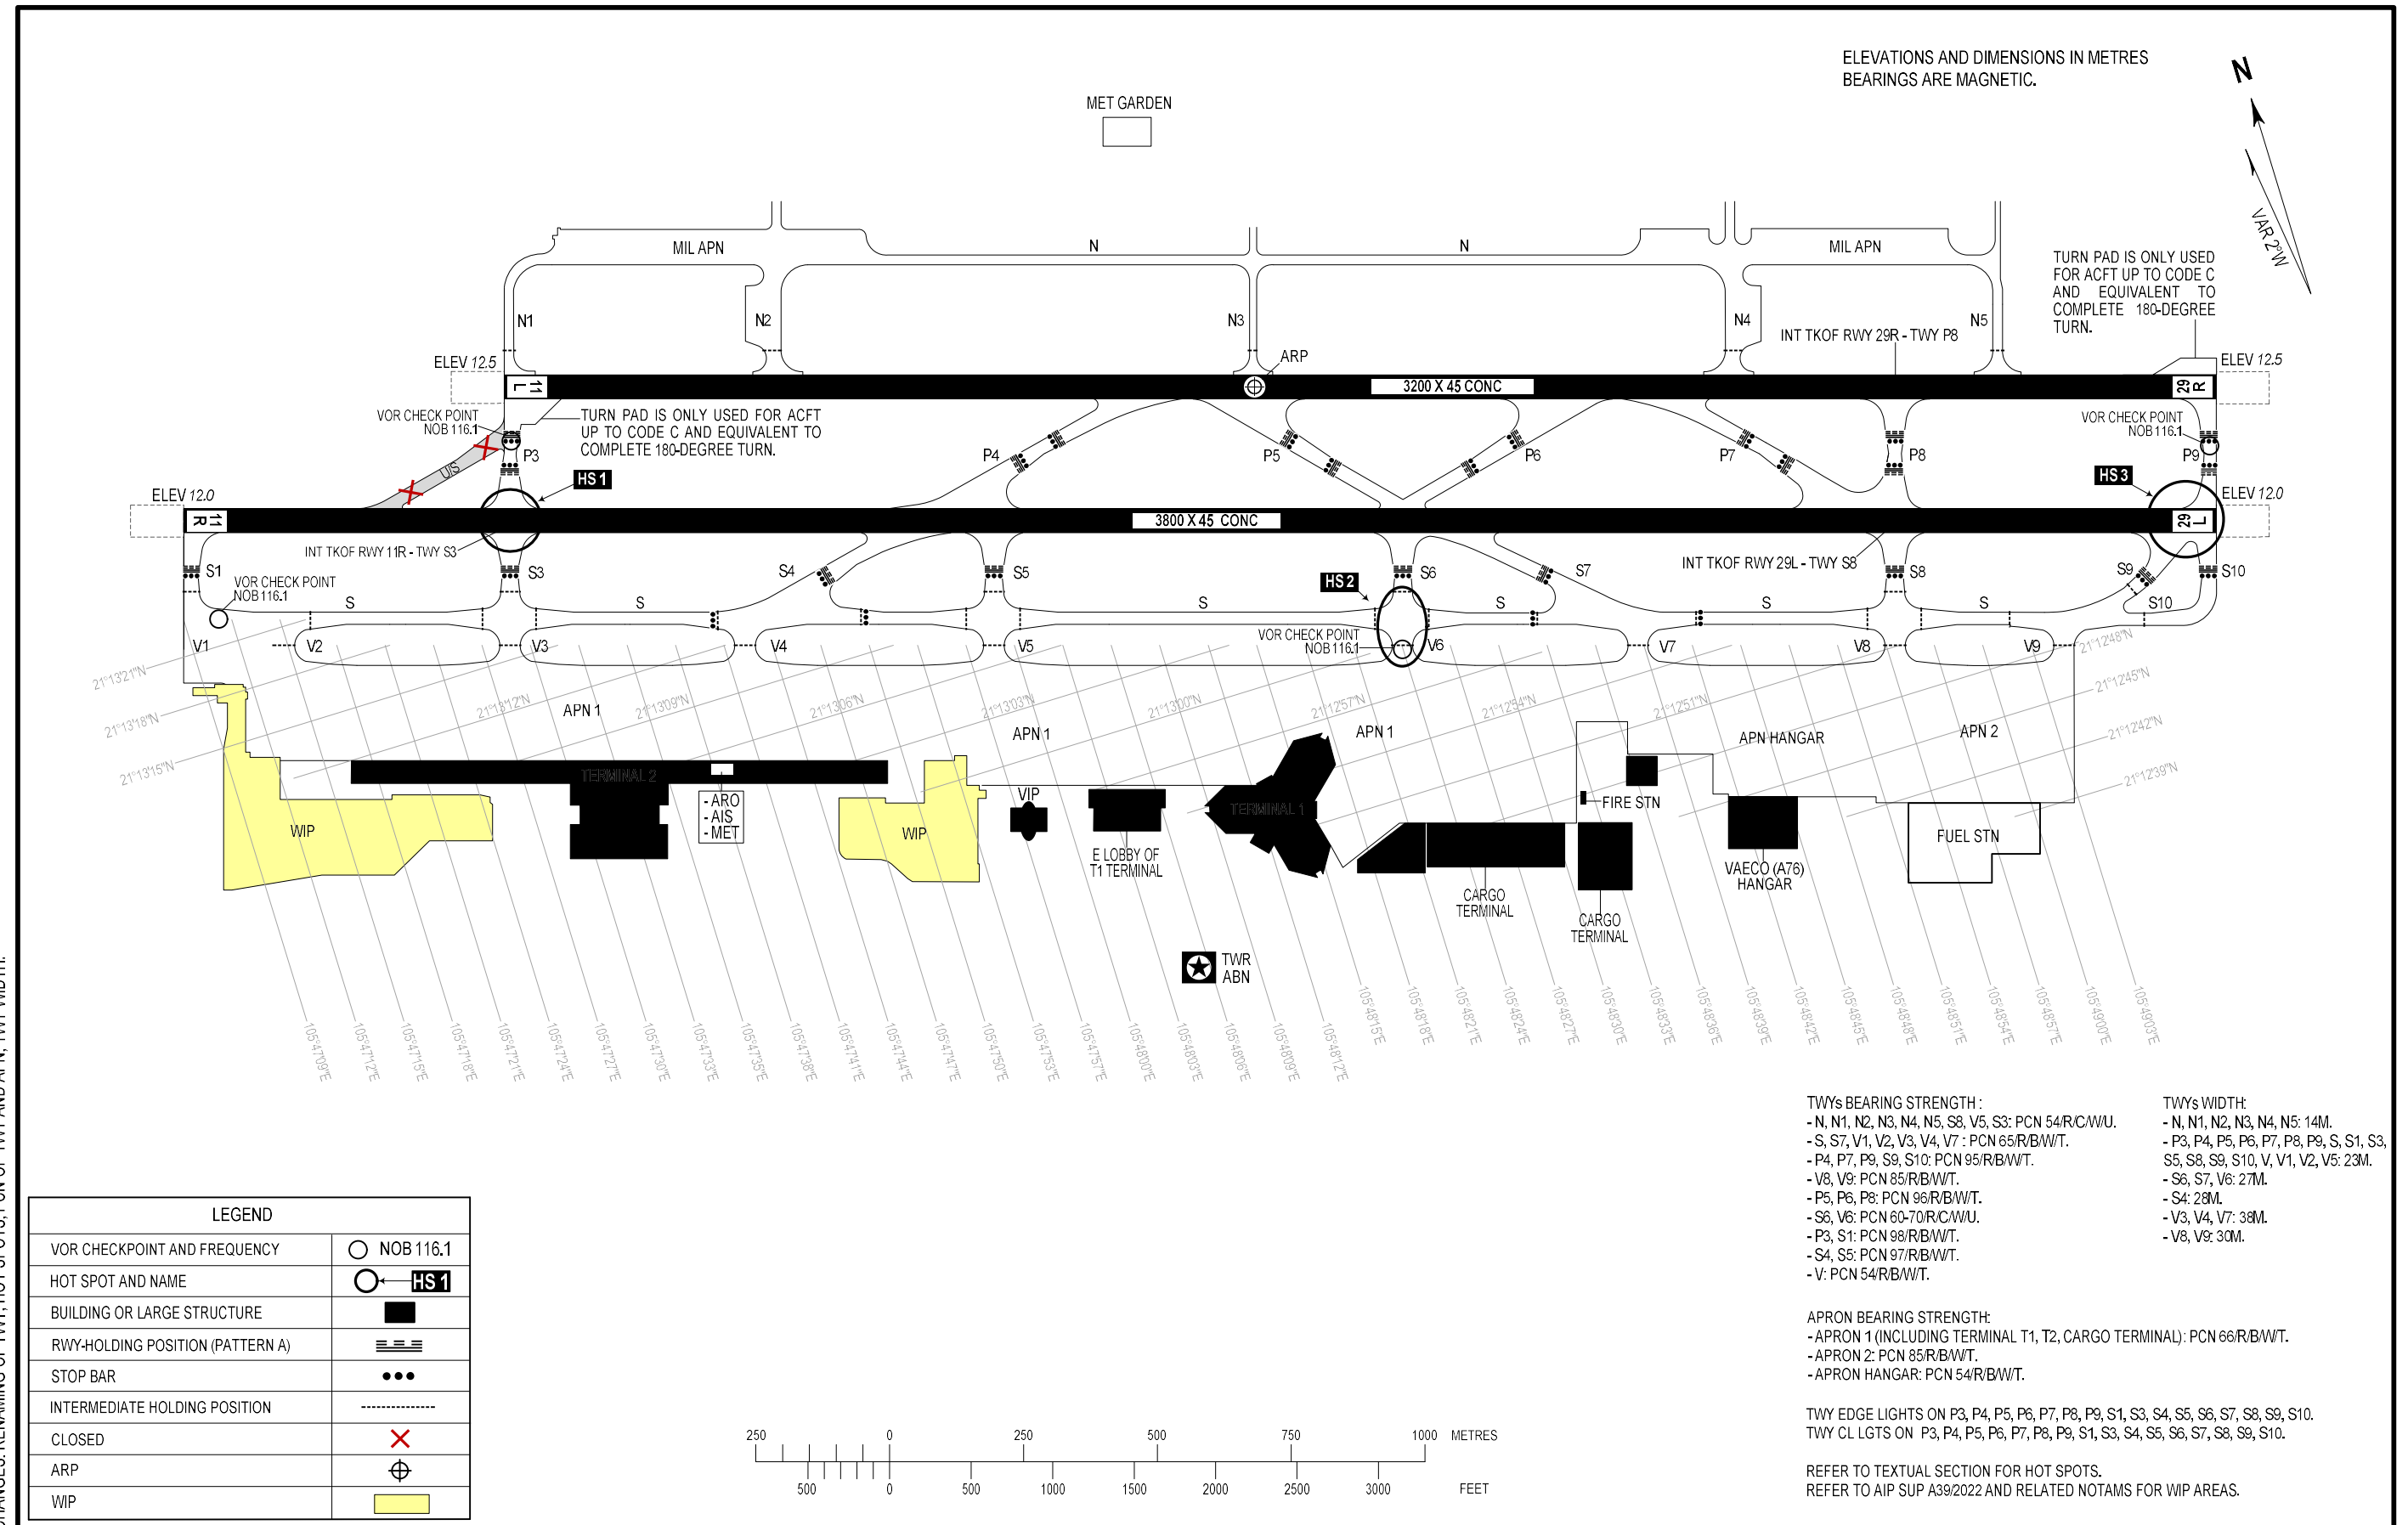

CHANGES: REMAINING OF TWY, HOT SPOTS; PCN OF TWY AND APN; TWY WIDTH.